
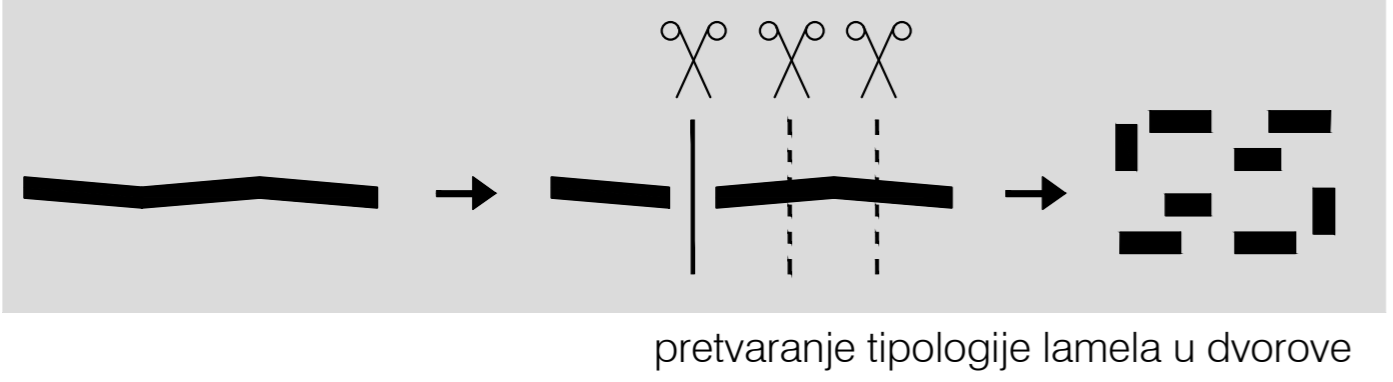


gomilica A

NATJEČAJ ZA IZRADU IDEJNOG URBANISTIČKOG RJEŠENJA ZONE KOREŠNICA 2020

GOMILICA A		
tip stana	br. stanova po tipu	br. stanova ukupno
garsonjera	83	523 45%
1-sobni	113	
1.5-sobni	281	
2-sobni	46	
2.5-sobni	257	399 35%
3-sobni	53	
3.5-sobni	89	
4-sobni	106	219 20%
4.5-sobni	44	
5-sobni	69	
		1.141

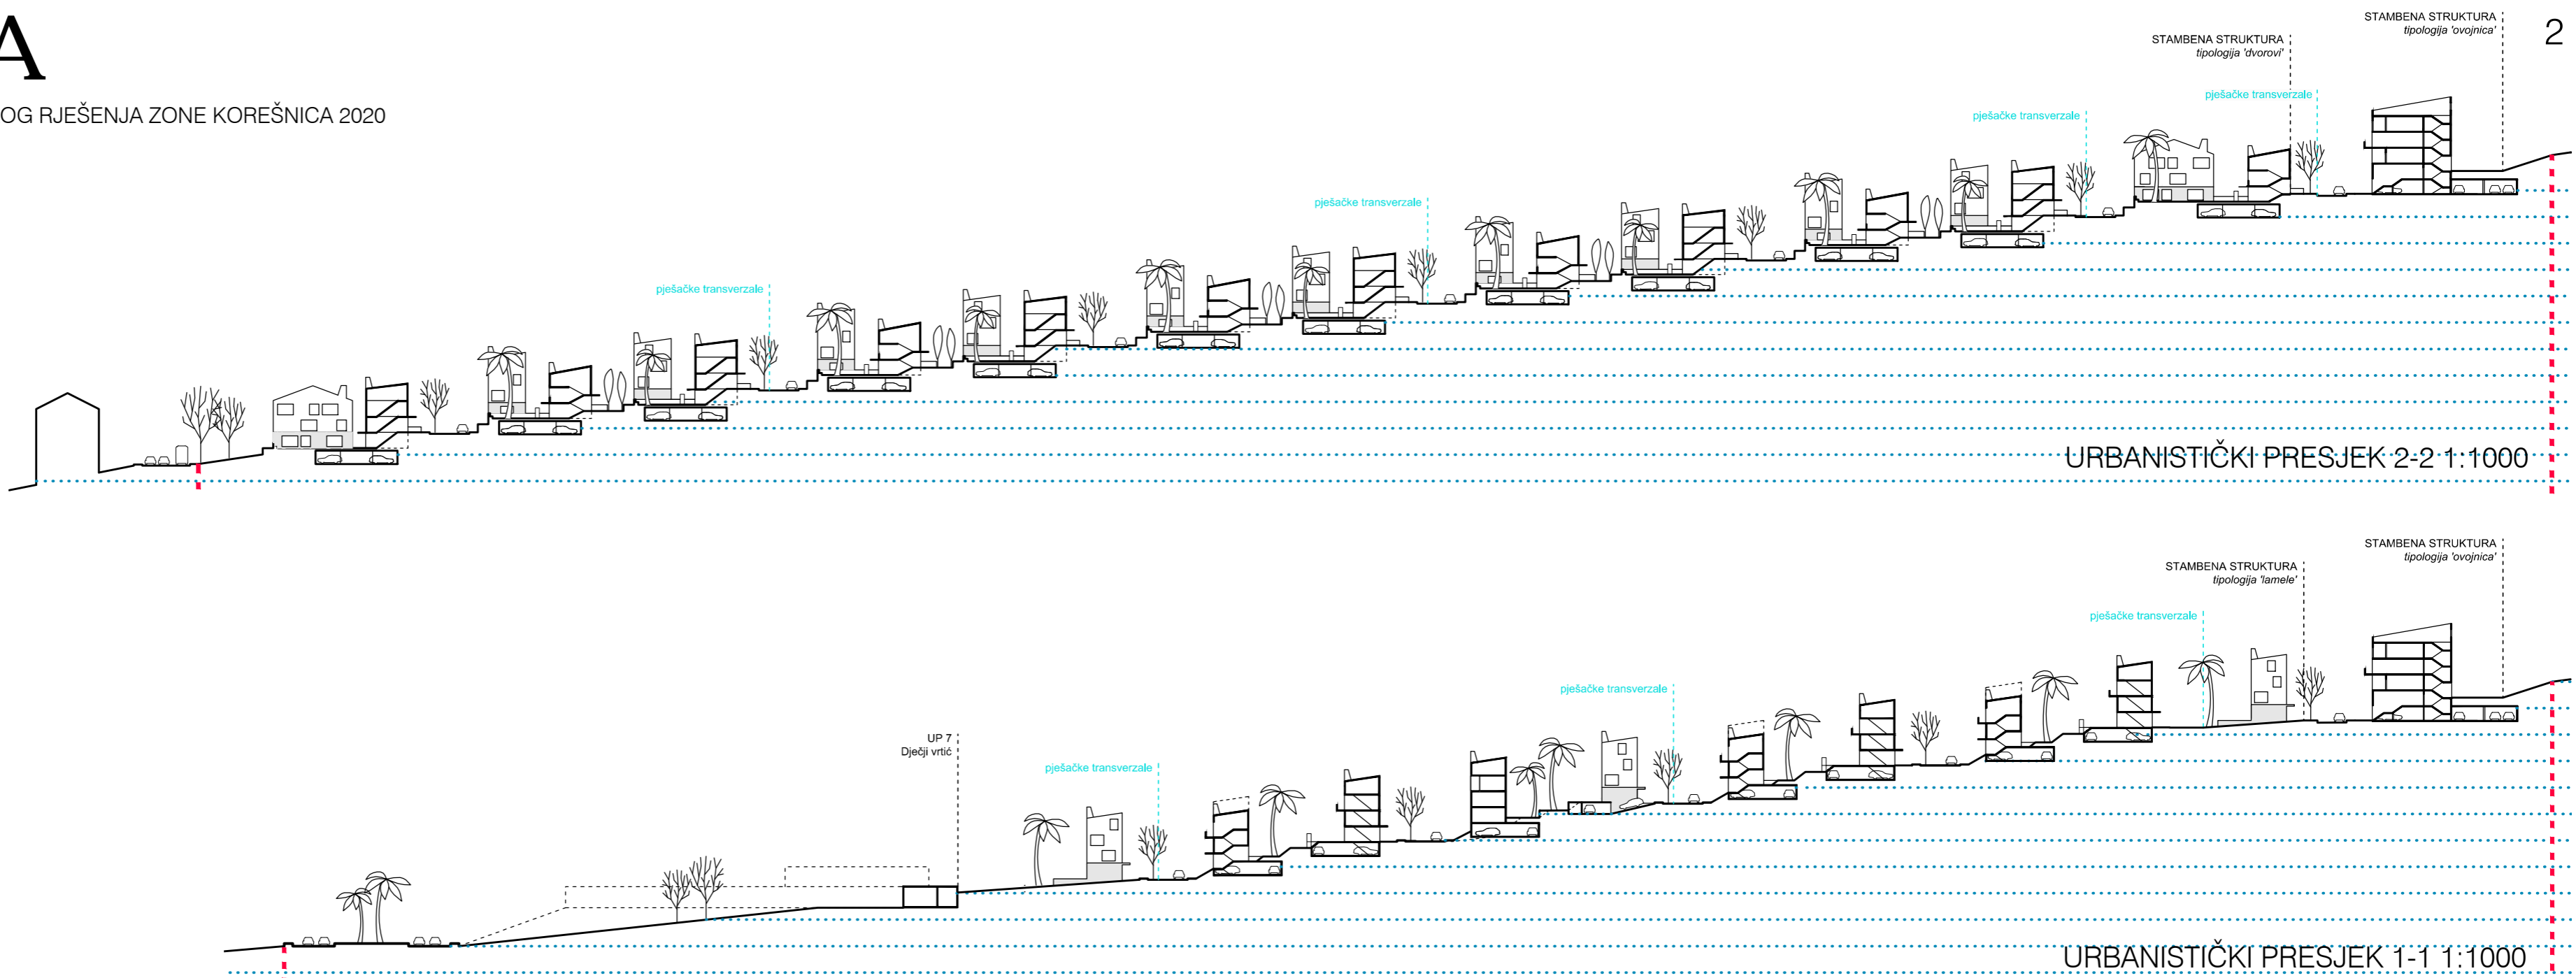

SITUACIJA 1:1000